


■ COPYRIGHT
 THIS DRAWING IS THE SOLE COPYRIGHT OF KILMARTIN PLOWMAN & PARTNERS LTD AND REPRODUCTION IN ANY FORM IS FORBIDDEN UNLESS PERMITTED BY OBTAINING WRITING.
 DO NOT SCALE FROM THIS DRAWING ANY DISCREPANCIES ON SITE SHOULD BE BROUGHT TO THE ATTENTION OF KILMARTIN PLOWMAN & PARTNERS LTD.
 WORK AND MATERIALS MUST COMPLY WITH THE CURRENT BUILDING REGULATIONS AND CODES OF PRACTICE AND BE READ IN CONNECTION WITH BUILDING SPECIFICATIONS AND OTHER SUB CONTRACTORS INFORMATION.

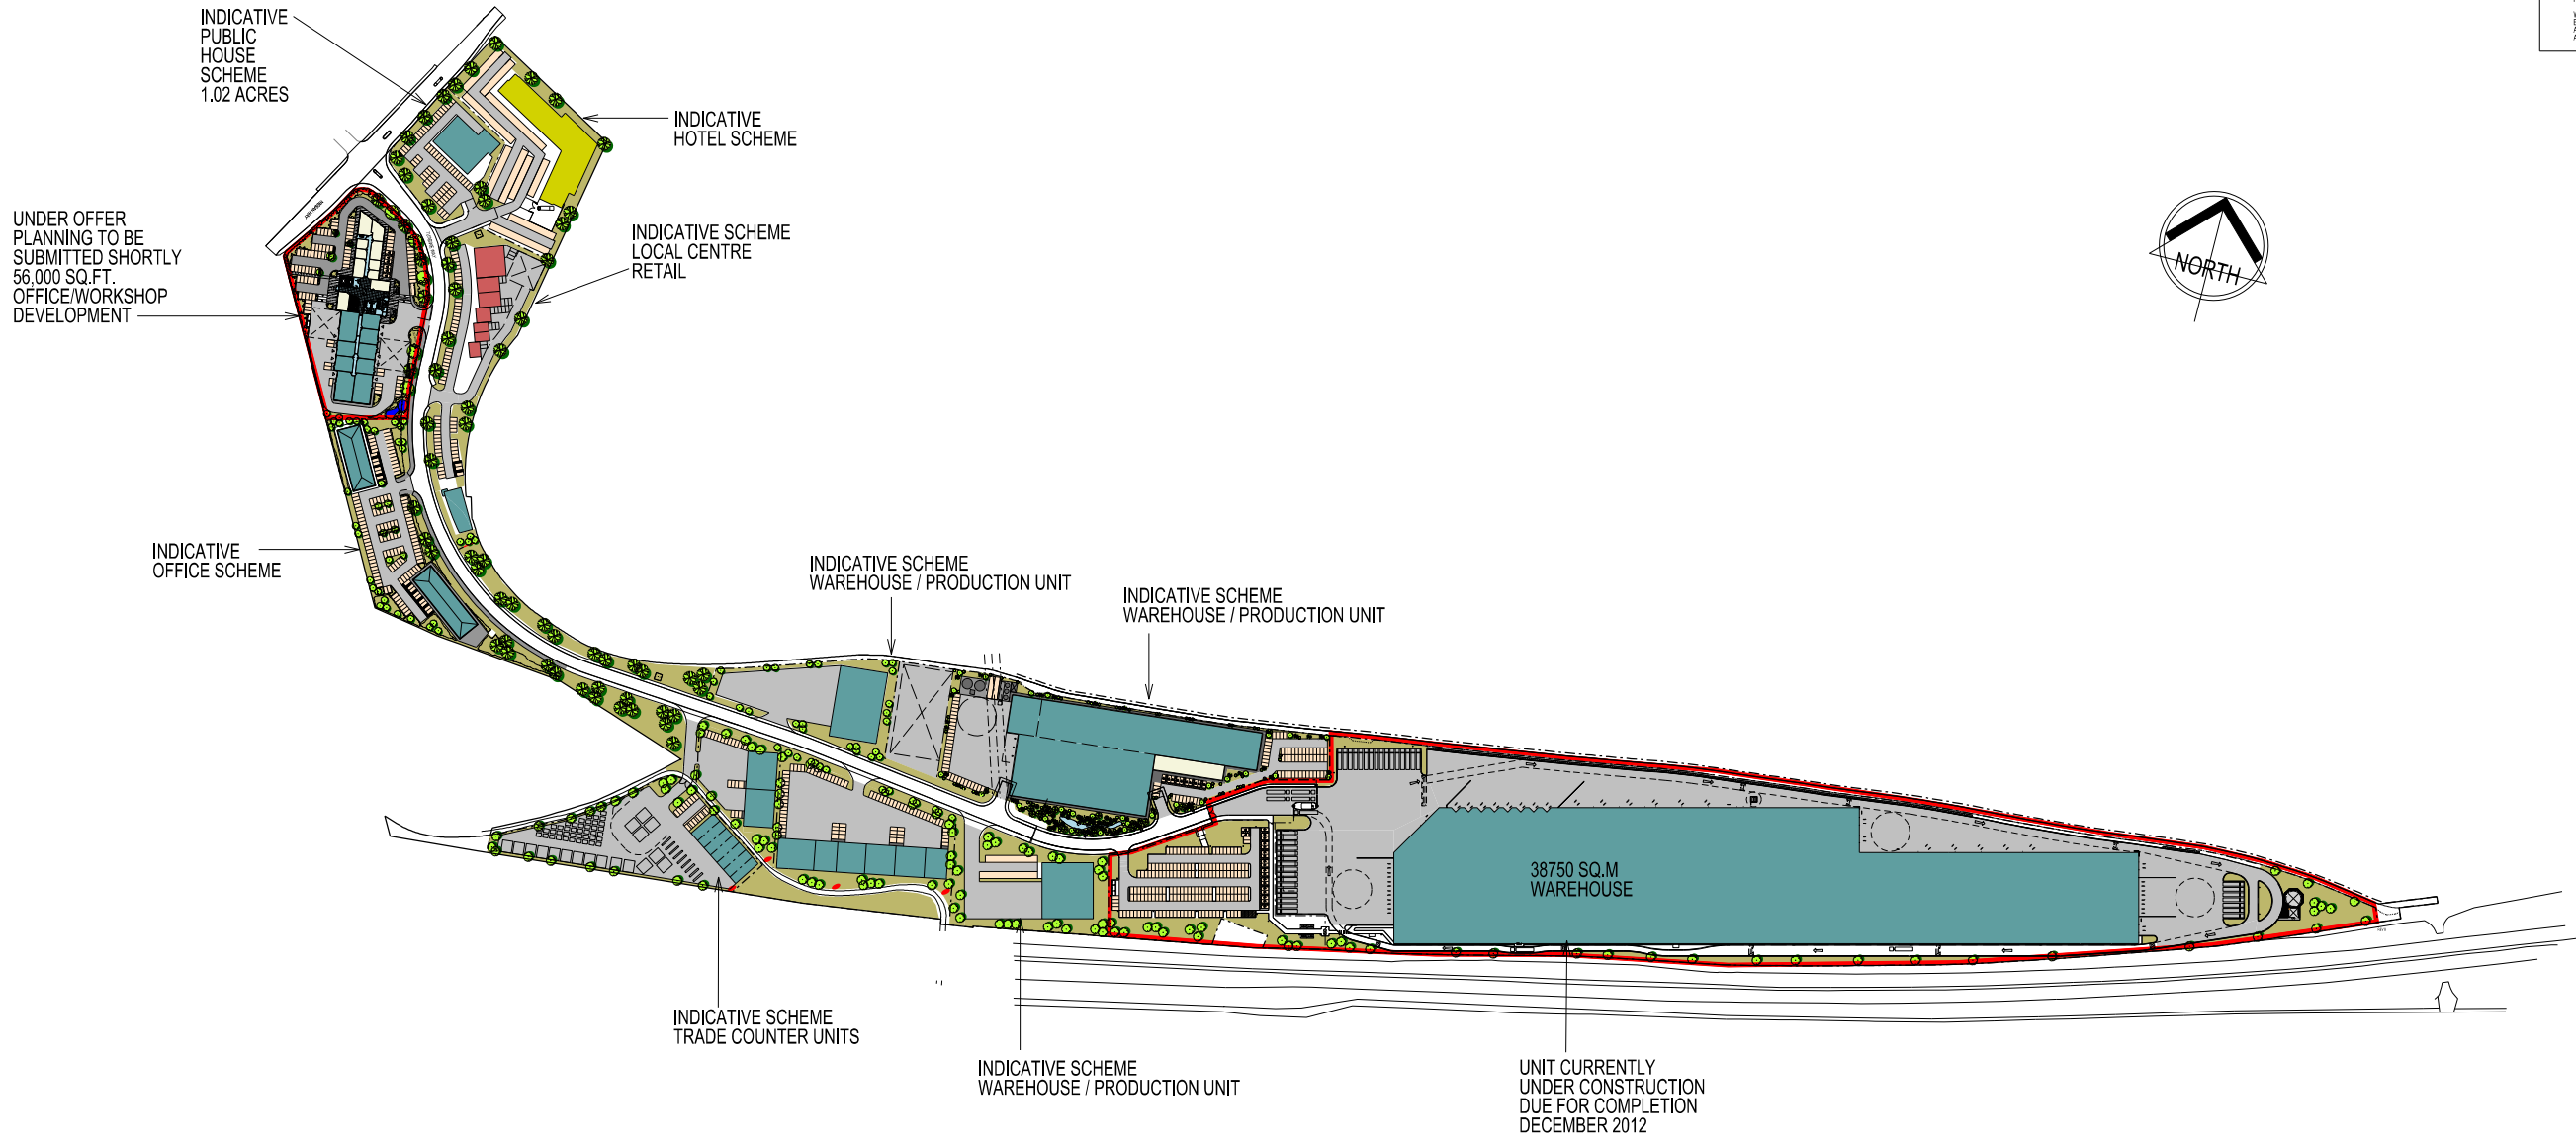

REV	DRAWN	DATE	DESCRIPTION

KPP
ARCHITECTS
KILMARTIN PLOWMAN
& PARTNERS LIMITED

- LODGE HOUSE 12 TOWN STREET
HORSFORTH LEEDS LS18 4RJ
- T : 0113 239 0460 F : 0113 239 0475
- E : architects@kpp-leeds.co.uk
- W : www.kpp-leeds.co.uk

PROJECT TITLE	TURBINE BUSINESS PARK SUNDERLAND
TITLE	MASTERPLAN JULY 12

FILE	SCHEME	SCALE	1:5000 @A3	DRAWN	JW
PROJECT	1475	DRAWING	M106	DATE	JULY 12
REVISION	-	REVISION	-	REVISION	-